



# Columbian Center - Building #2

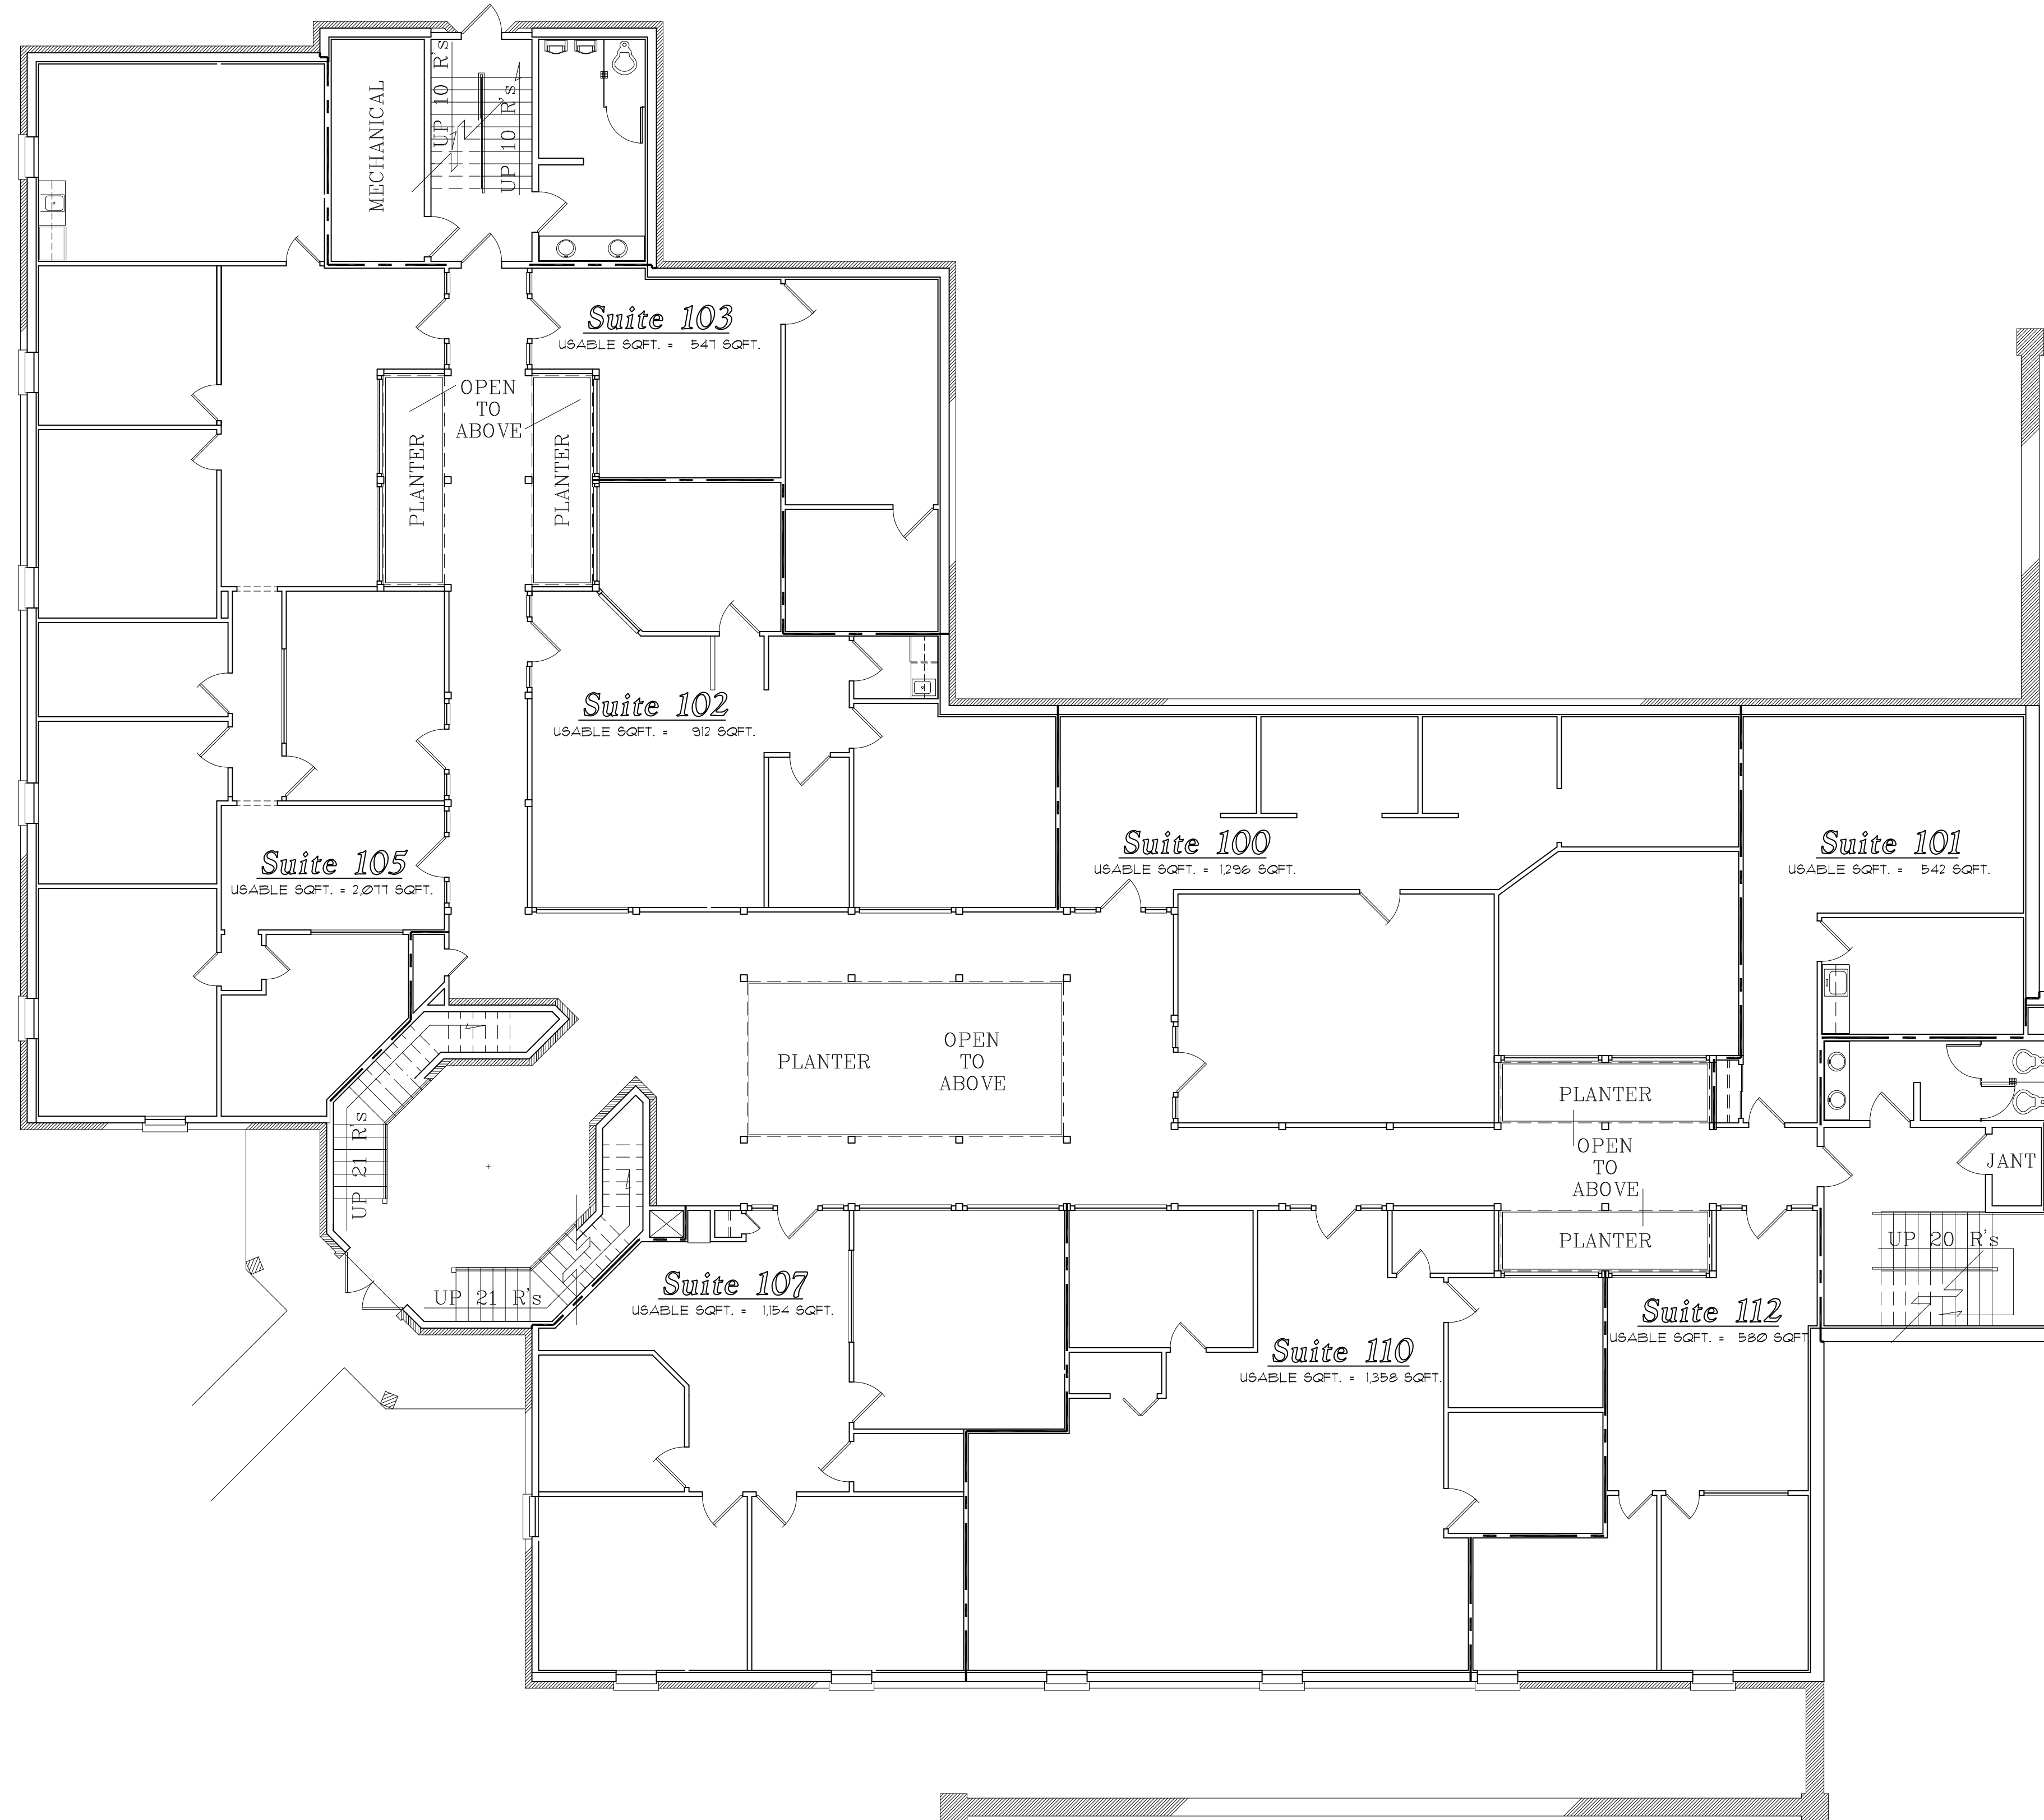

**Lower Level Floor Plan**  
 1/8" = 1'-0"

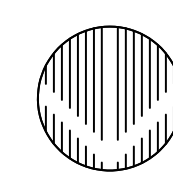

Nearing Staats  
 Prelogar & Jones  
 AIA  
 Architects  
 Chartered

3515 West 75th Street, Ste. 201  
 Prairie Village, Kansas 66208  
 Telephone (913)831-1415 Fax (913)831-1563

revisions  
 10-30-03  
 12-12-03  
 12-31-03  
 1-8-04  
 date  
 3-29-00  
 job no.  
 305099-2  
 sheet no.