



Columbian Center - Building #2

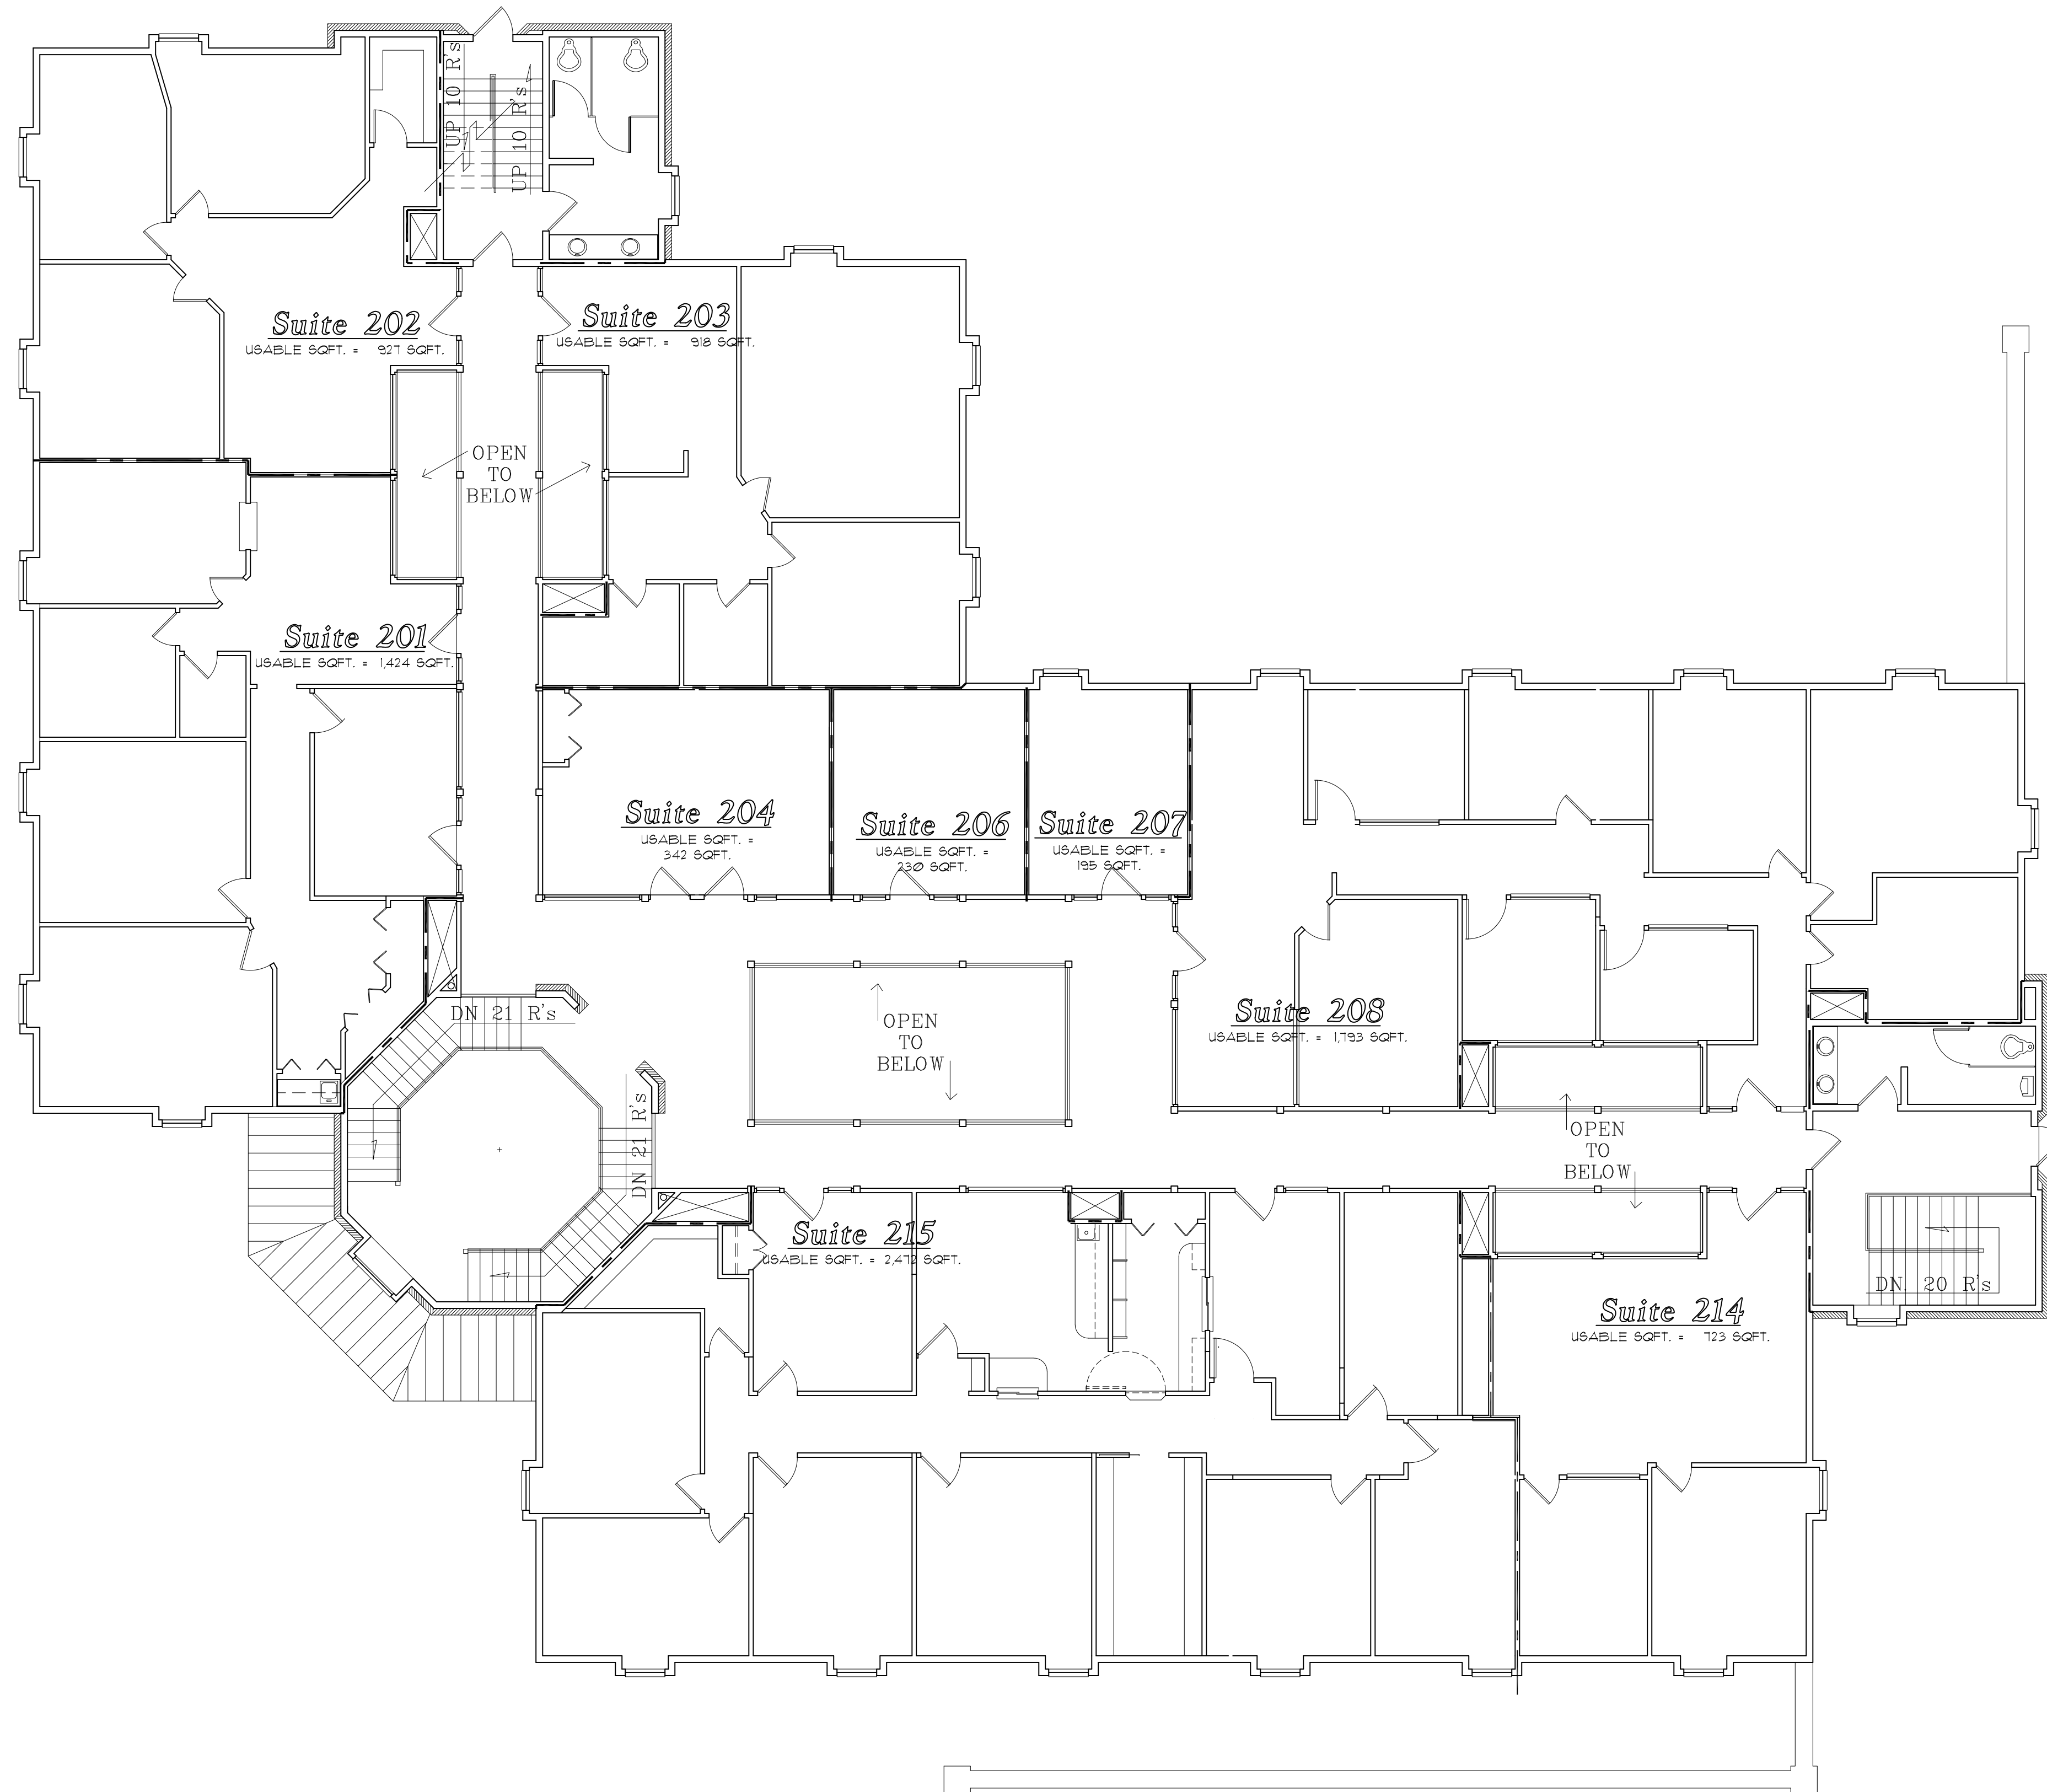

Upper Level Floor Plan
 1/8" = 1'-0"

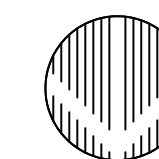

**Nearing Staats
 Prelogar & Jones**
 AIA
 Architects
 Chartered

3515 West 75th Street, Ste. 201
 Prairie Village, Kansas 66208
 Telephone: (913)831-1415 Fax: (913)831-1563

revisions
 10-30-03
 12-12-03
 12-31-03
 1-8-04
 date
 3-29-00
 job no.
 305099-2
 sheet no.